


LIST OF TANDEM PARKING SLOTS:

B3009 & B3010
 B3011 & B3012
 B3020 & B3021
 B3022 & B3023
 B3025 & B3026
 B3027 & B3028
 B3036 & B3037
 B3038 & B3039
 B3086 & B3087

PARKING SLOTS - BASEMENT 3			
TYPE	DIMENSION	AREA	QTY.
TYPE 1	2600X5000	13.00	63
TYPE 2	2700X5000	13.50	5
TYPE 3	2800X5000	14.00	5
TYPE 4	2935X5000	14.50	2
TYPE 5	3000X5000	15.00	6
TYPE 6	3100X5000	15.50	4
TYPE 7	3800X5000	19.00	4
TOTAL			89
MOTORCYCLE	1200X2500	3.00	28

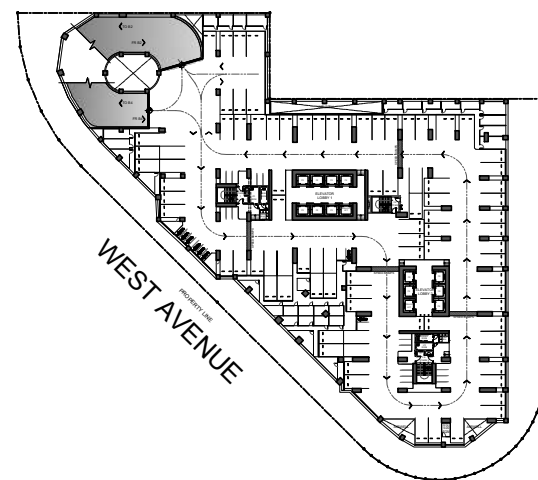

KEY PLAN

QUEZON AVENUE



BASEMENT 3 FLOOR PLAN
 AUGUST 2024
 PER MEMO REF. #DE-24-08-017



NOTED BY:	Jape		081524
	Elma		
	Ana		




Disclaimer: Floor plans depicted in this material are for demonstration purposes only and should not be relied upon as final project plans.
 For announcement purposes only.

AVAILABILITY PLAN

LIST OF TANDEM PARKING SLOTS:


B4009 & B4010
B4011 & B4012
B4020 & B4021
B4022 & B4023
B4025 & B4026
B4027 & B4028
B4036 & B4037
B4038 & B4039
B4086 & B4087

PARKING SLOTS - BASEMENT 4			
TYPE	DIMENSION	AREA	QTY.
TYPE 1	2600X5000	13.00	63
TYPE 2	2700X5000	13.50	5
TYPE 3	2800X5000	14.00	5
TYPE 4	2935X5000	14.50	2
TYPE 5	3000X5000	15.00	6
TYPE 6	3100X5000	15.50	4
TYPE 7	3800X5000	19.00	4
TOTAL			89
MOTORCYCLE	1200X2500	3.00	28

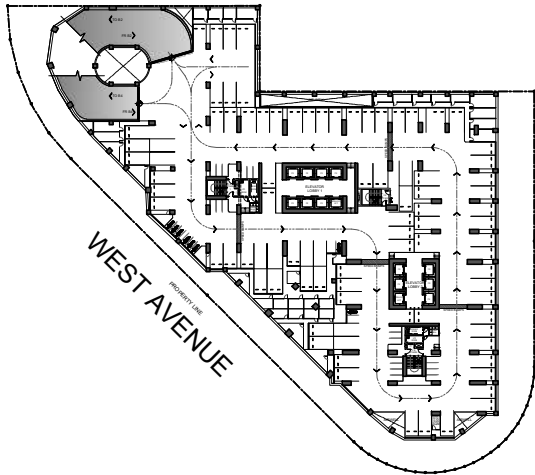

KEY PLAN

QUEZON AVENUE

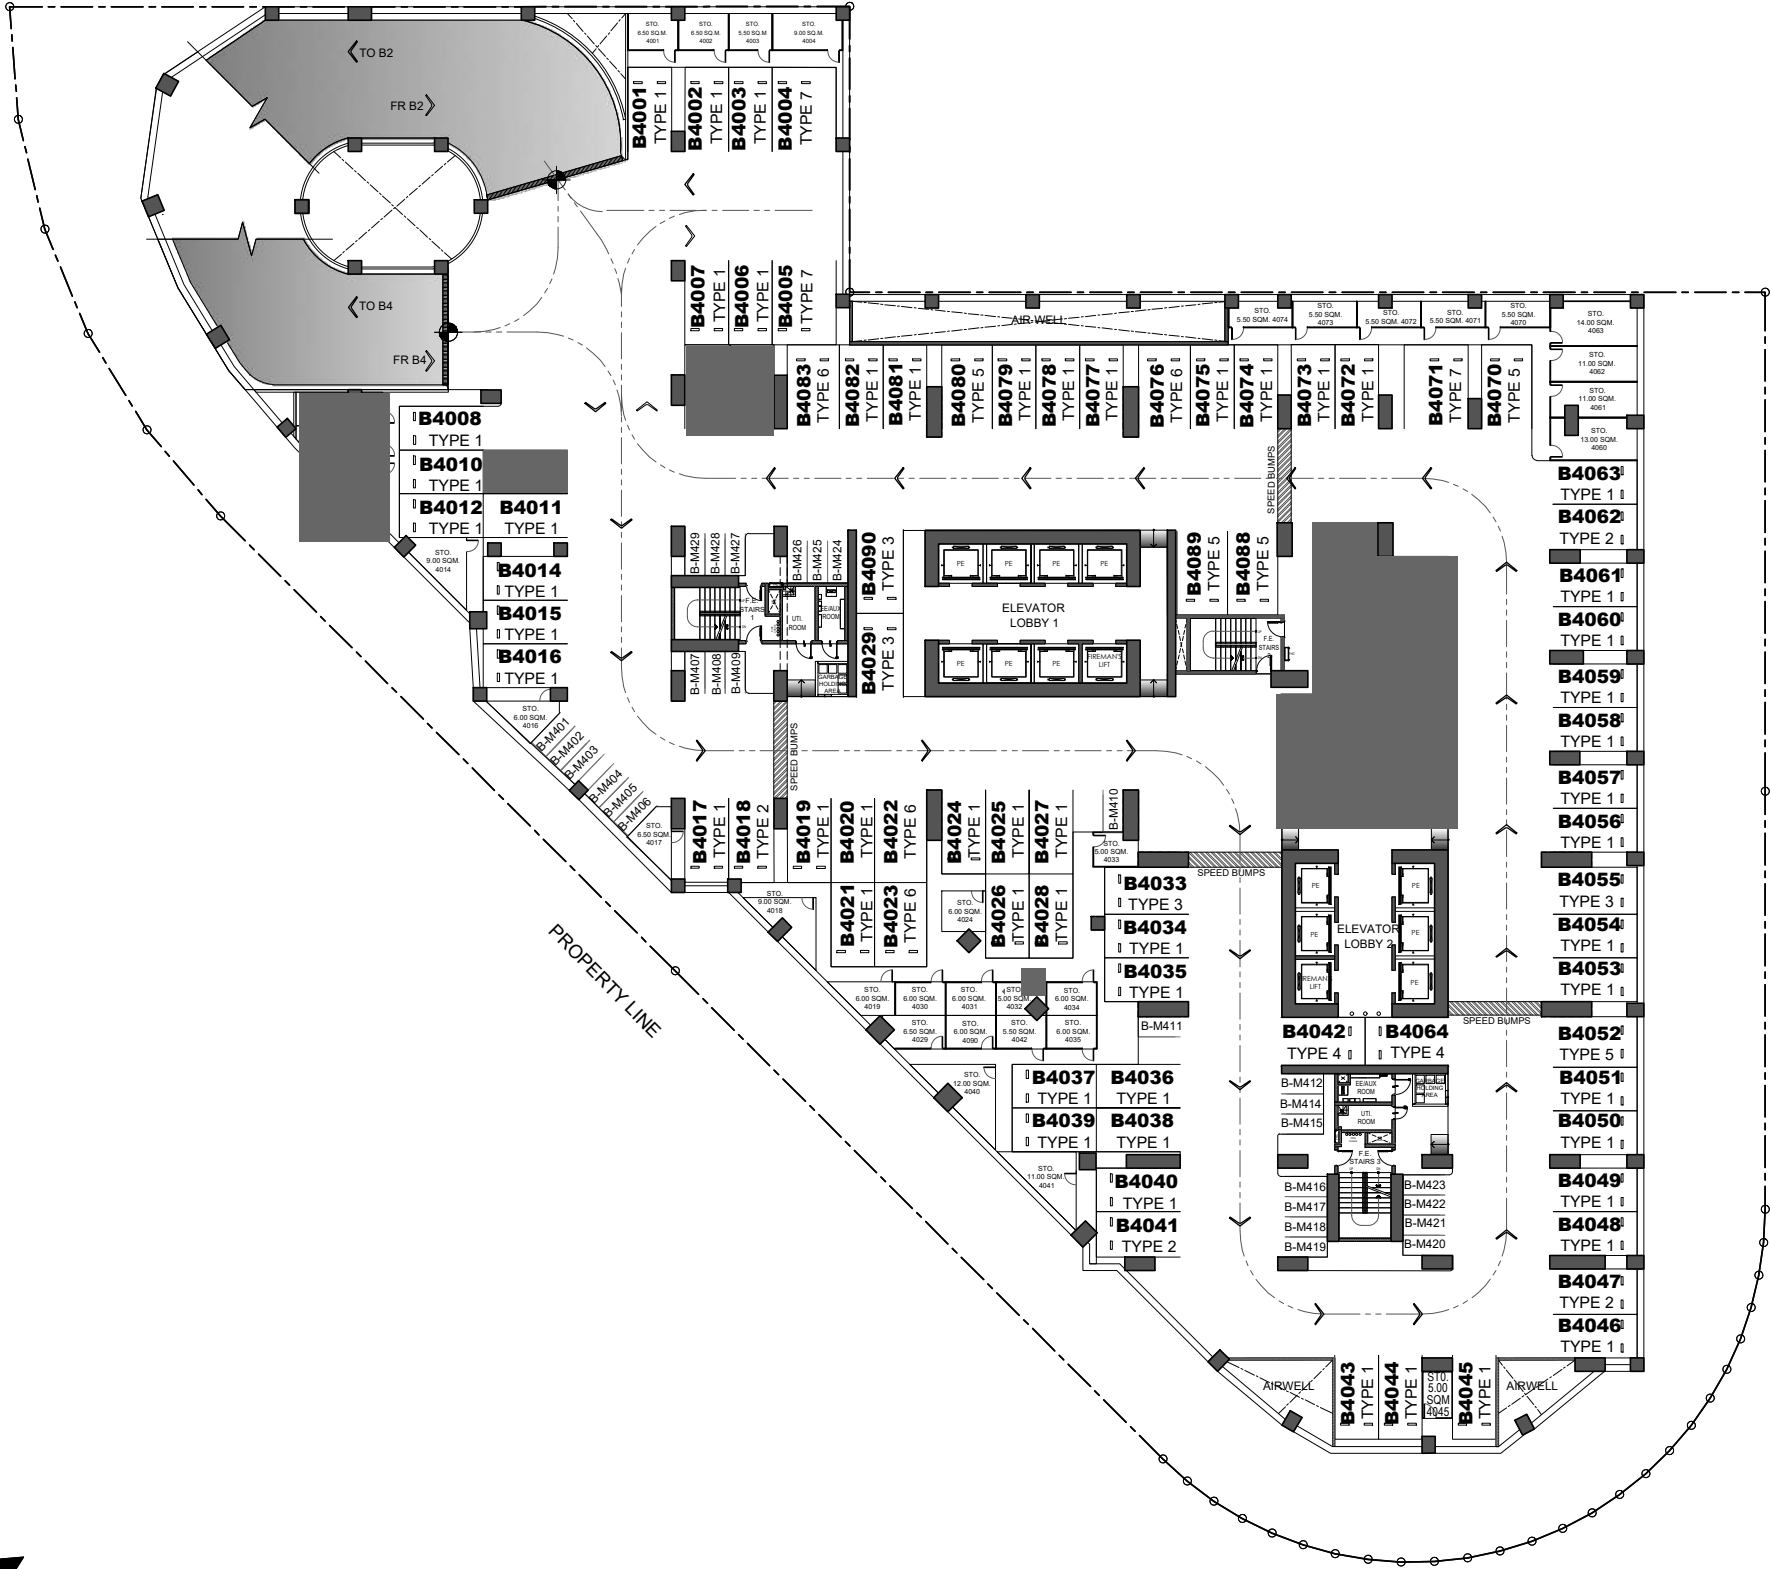

BASEMENT 4 FLOOR PLAN
AUGUST 2024
PER MEMO REF. #DE-24-08-017



NOTED BY:	Jape		081524
	Elma		
	Ana		




Disclaimer: Floor plans depicted in this material are for demonstration purposes only and should not be relied upon as final project plans.
For announcement purposes only.

AVAILABILITY PLAN

LIST OF TANDEM PARKING SLOTS:


P2009 & P2010
P2011 & P2012
P2018 & P2019
P2020 & P2021
P2023 & P2024
P2025 & P2026
P2034 & P2035
P2036 & P2037
P2038 & P2039
P2084 & P2085

PARKING SLOTS - 2ND FLOOR			
TYPE	DIMENSION	AREA	QTY.
TYPE 1	2600X5000	13.00	61
TYPE 2	2700X5000	13.50	2
TYPE 3	2800X5000	14.00	6
TYPE 4	2935X5000	14.50	2
TYPE 5	3000X5000	15.00	6
TYPE 6	3100X5000	15.50	4
TYPE 7	3800X5000	19.00	6
TOTAL			87
MOTORCYCLE	1200X2500	3.00	35

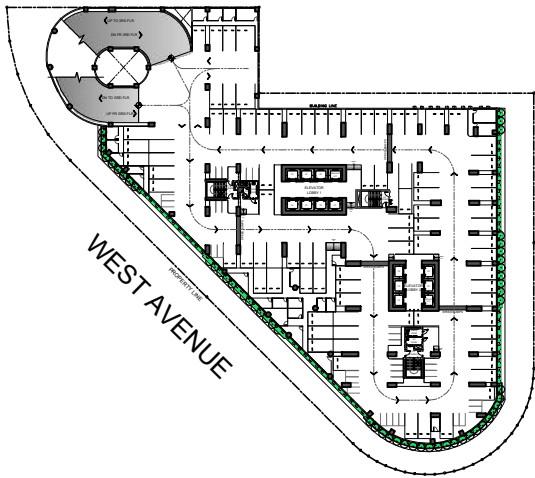

KEY PLAN

QUEZON AVENUE

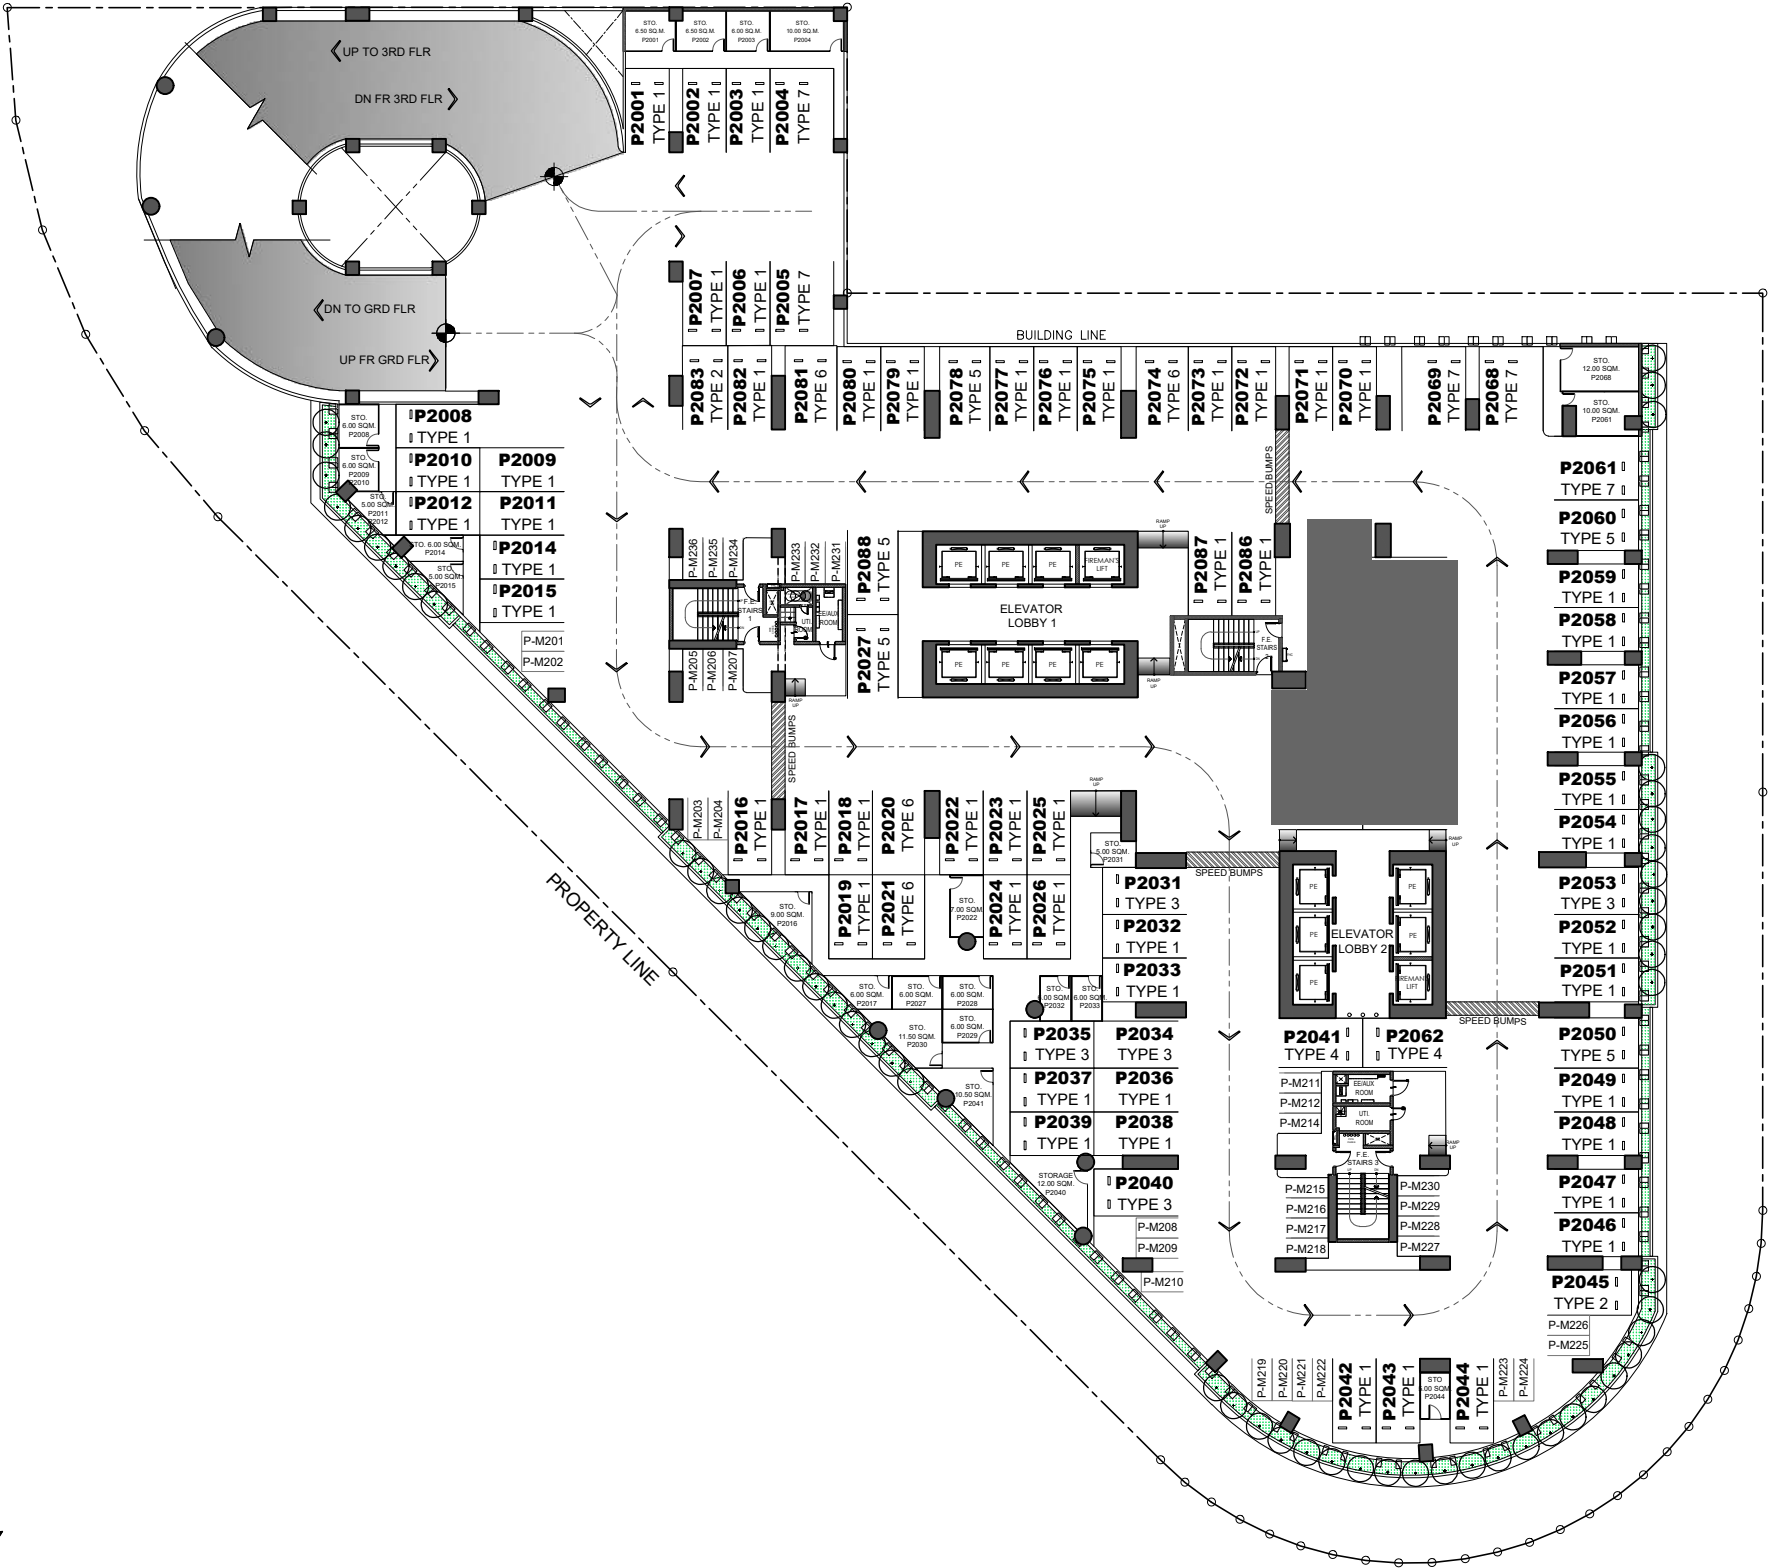

2ND FLOOR PODIUM PLAN
AUGUST 2024
PER MEMO REF. #DE-24-08-017



NOTED BY:	Jape		081524
	Elma		
	Ana		



Disclaimer: Floor plans depicted in this material are for demonstration purposes only and should not be relied upon as final project plans.
For announcement purposes only.